


LEGEND:

- CIRCULATION
- MECHANICAL
- MEETING ROOM
- MULTI-FUNCTIONAL
- OFFICES
- RESTROOMS
- STORAGE

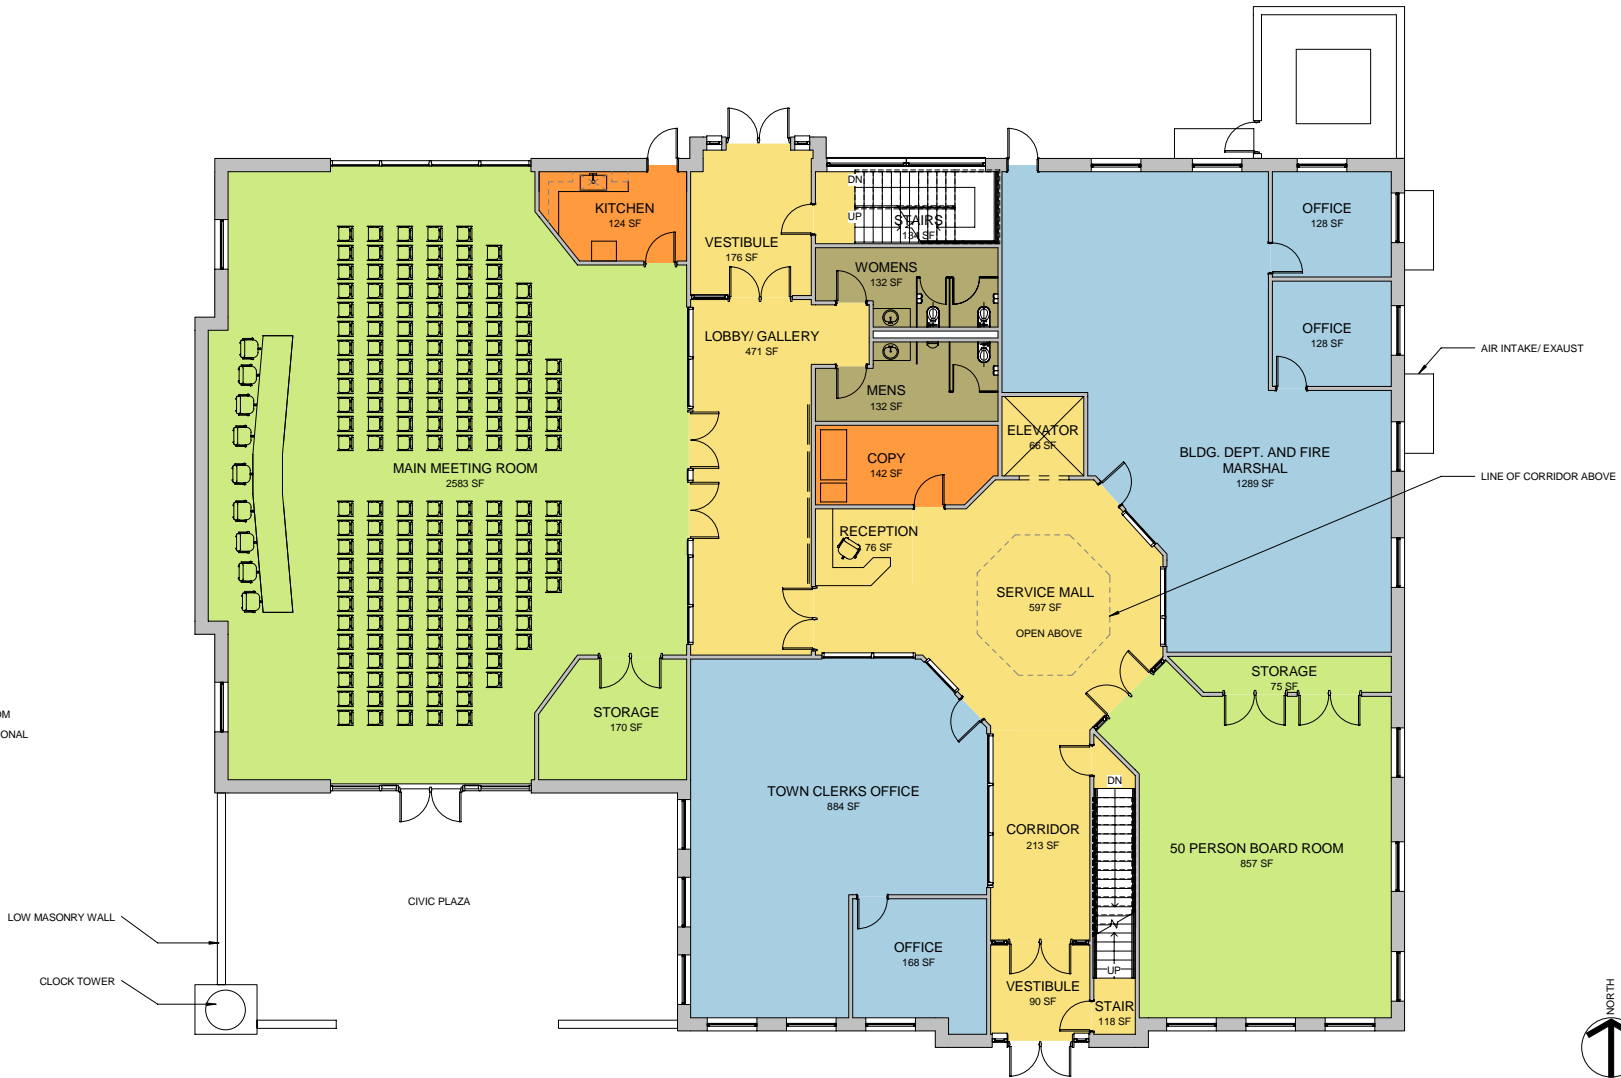

FIRST FLOOR PLAN